


149 BANBURY ROAD

BEDROOM  
CHANGING ROOM  
BEDROOM / SITTING  
BATHROOM

147 BANBURY ROAD


BIKE RACKS

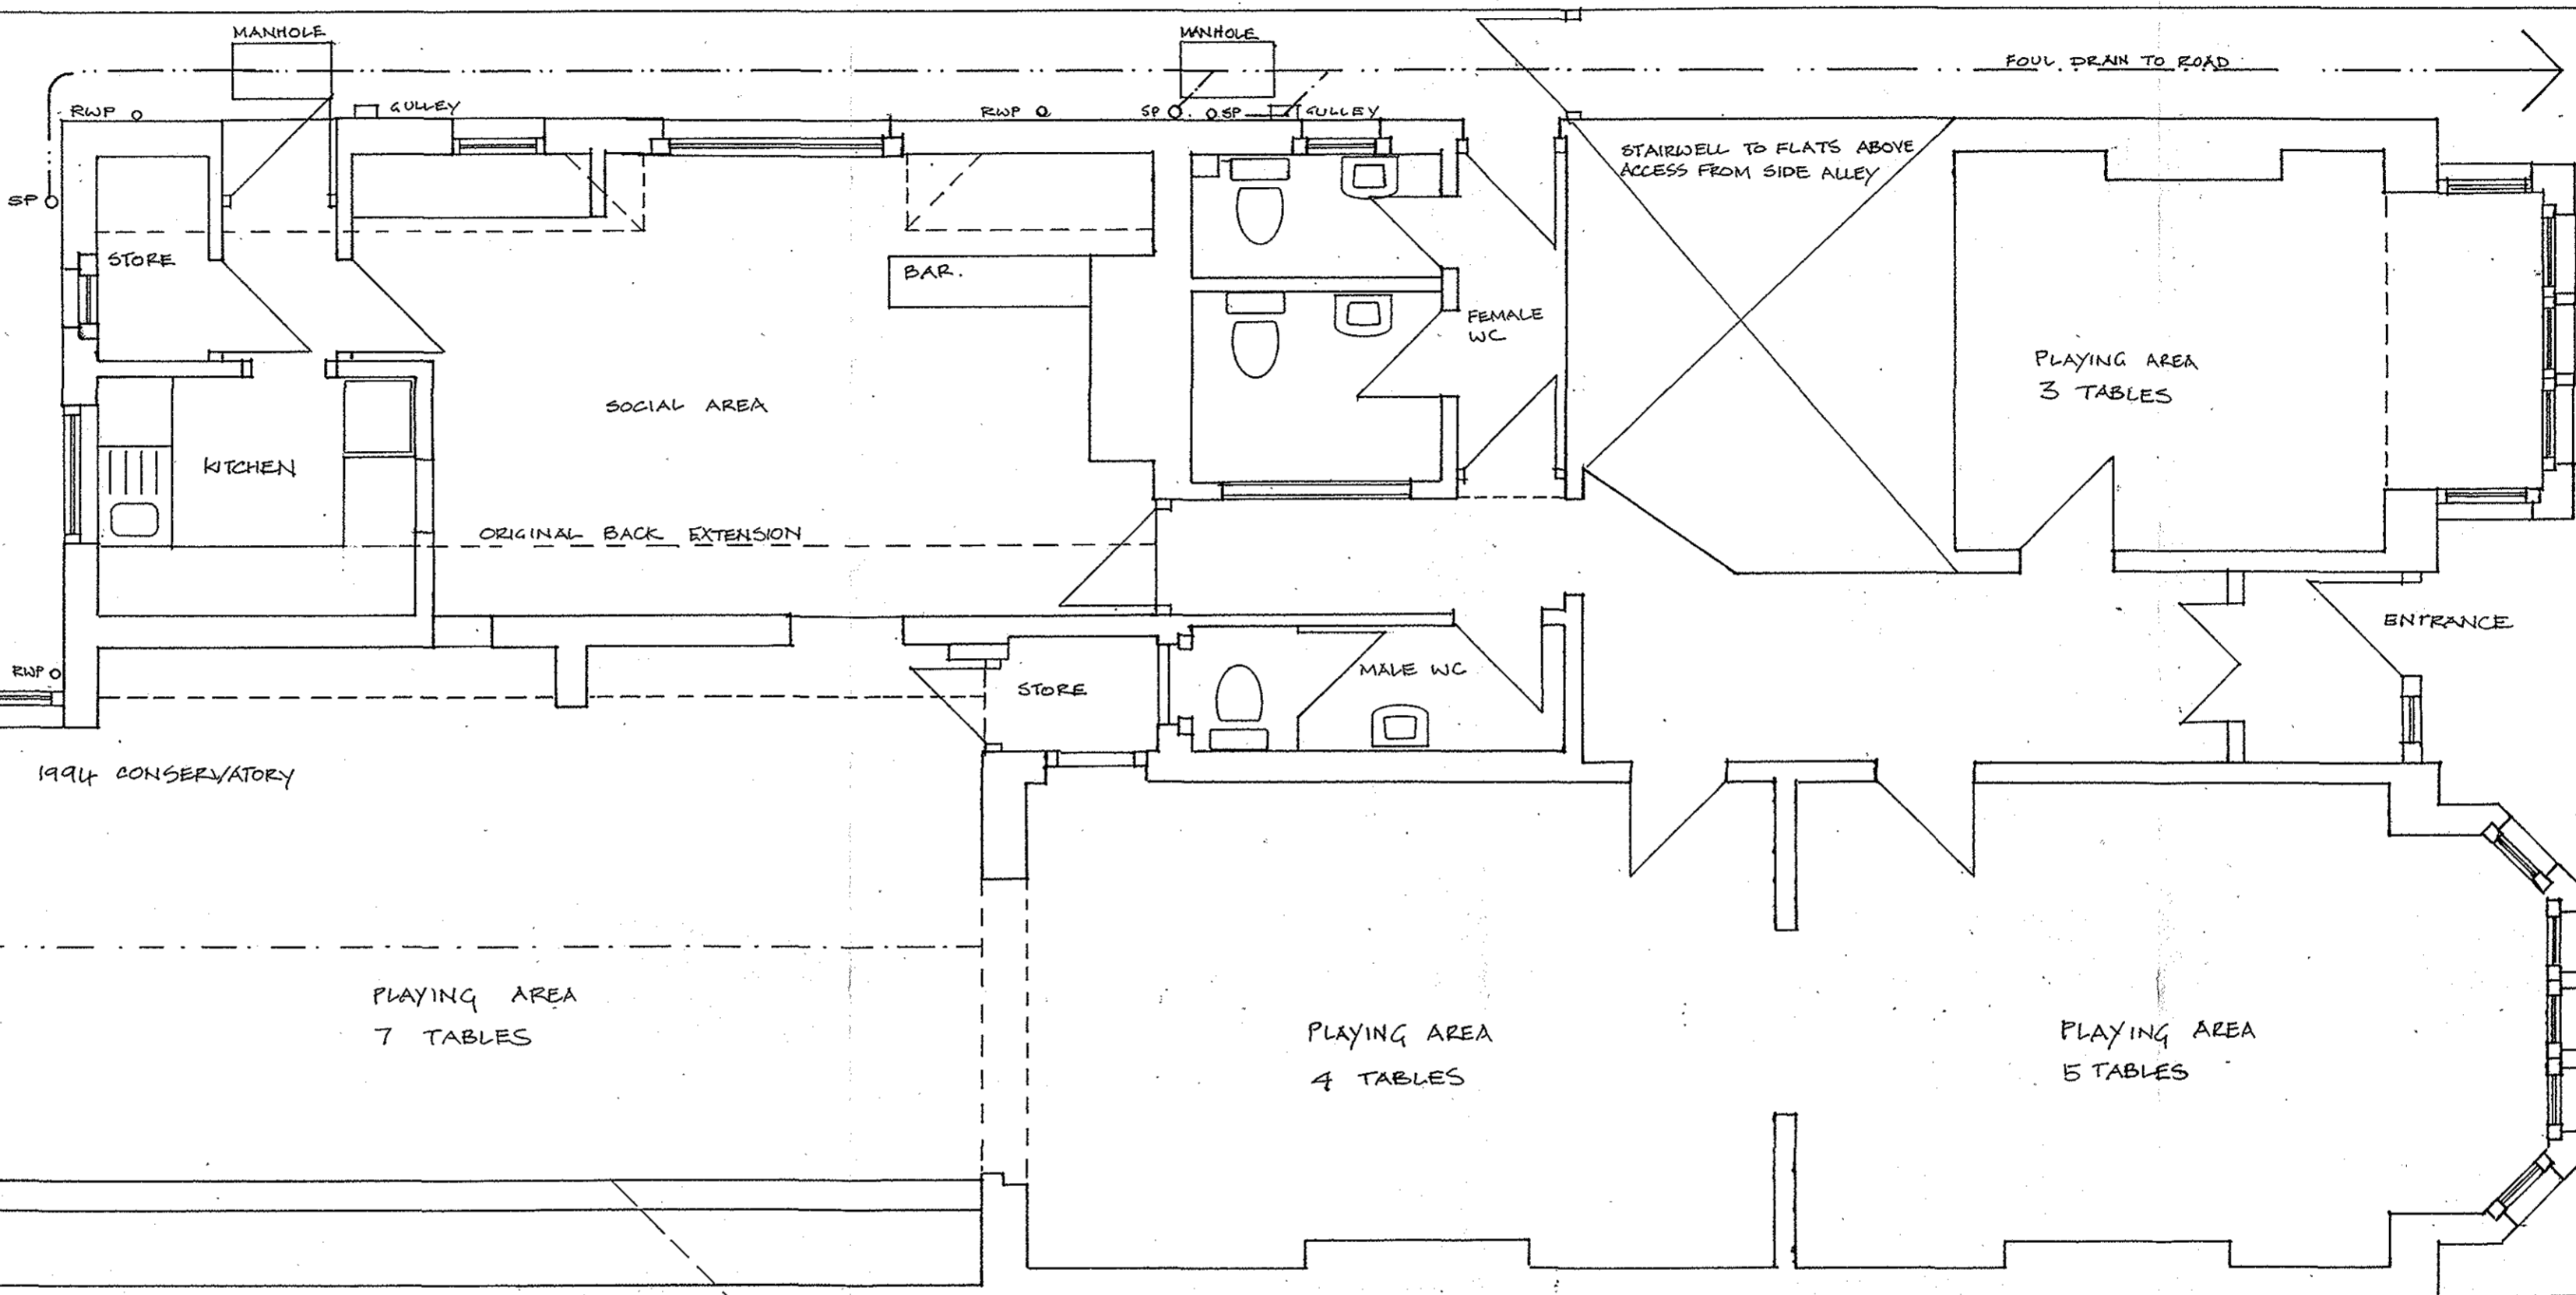

CARAGE

PLANTING

PATIO

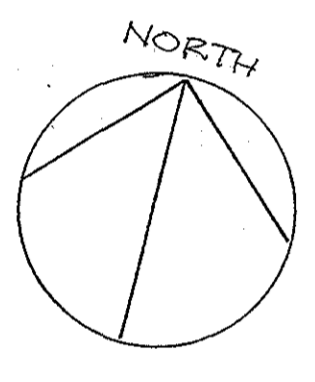

145 BANBURY ROAD

SINGLE STOREY REAR EXTENSION

Notes:  
All dimensions must be checked on site and not scaled from this drawing.



**MURRAY-SMITH**  
ARCHITECTS

Sarah Murray-Smith  
RIBA BSc (Hons), Dip Arch (UCL)

16 KIRK CLOSE  
OXFORD OX2 8JN  
TEL/FAX 01865 310199  
MOBILE: 0794 106 3013  
msarchitects@btconnect.com

Client  
OXFORD BRIDGE CLUB

Job  
SINGLE STOREY REAR EXTENSION

Drawing GROUND FLOOR PLAN - EXISTING
--

Scale  
1:50

Date AUG 2011	Drawn by SMS
------------------	-----------------

Dwg. No. OBC 11 : 01	Rev.
-------------------------	------