


Notes:
 All dimensions must be checked on site and not scaled from this drawing.
 REVISION A: FEB 2012
 GAP BETWEEN PROPOSED EXTENSION AND BOUNDARY WALL WITH 145 BANBURY ROAD INCREASED TO 300MM

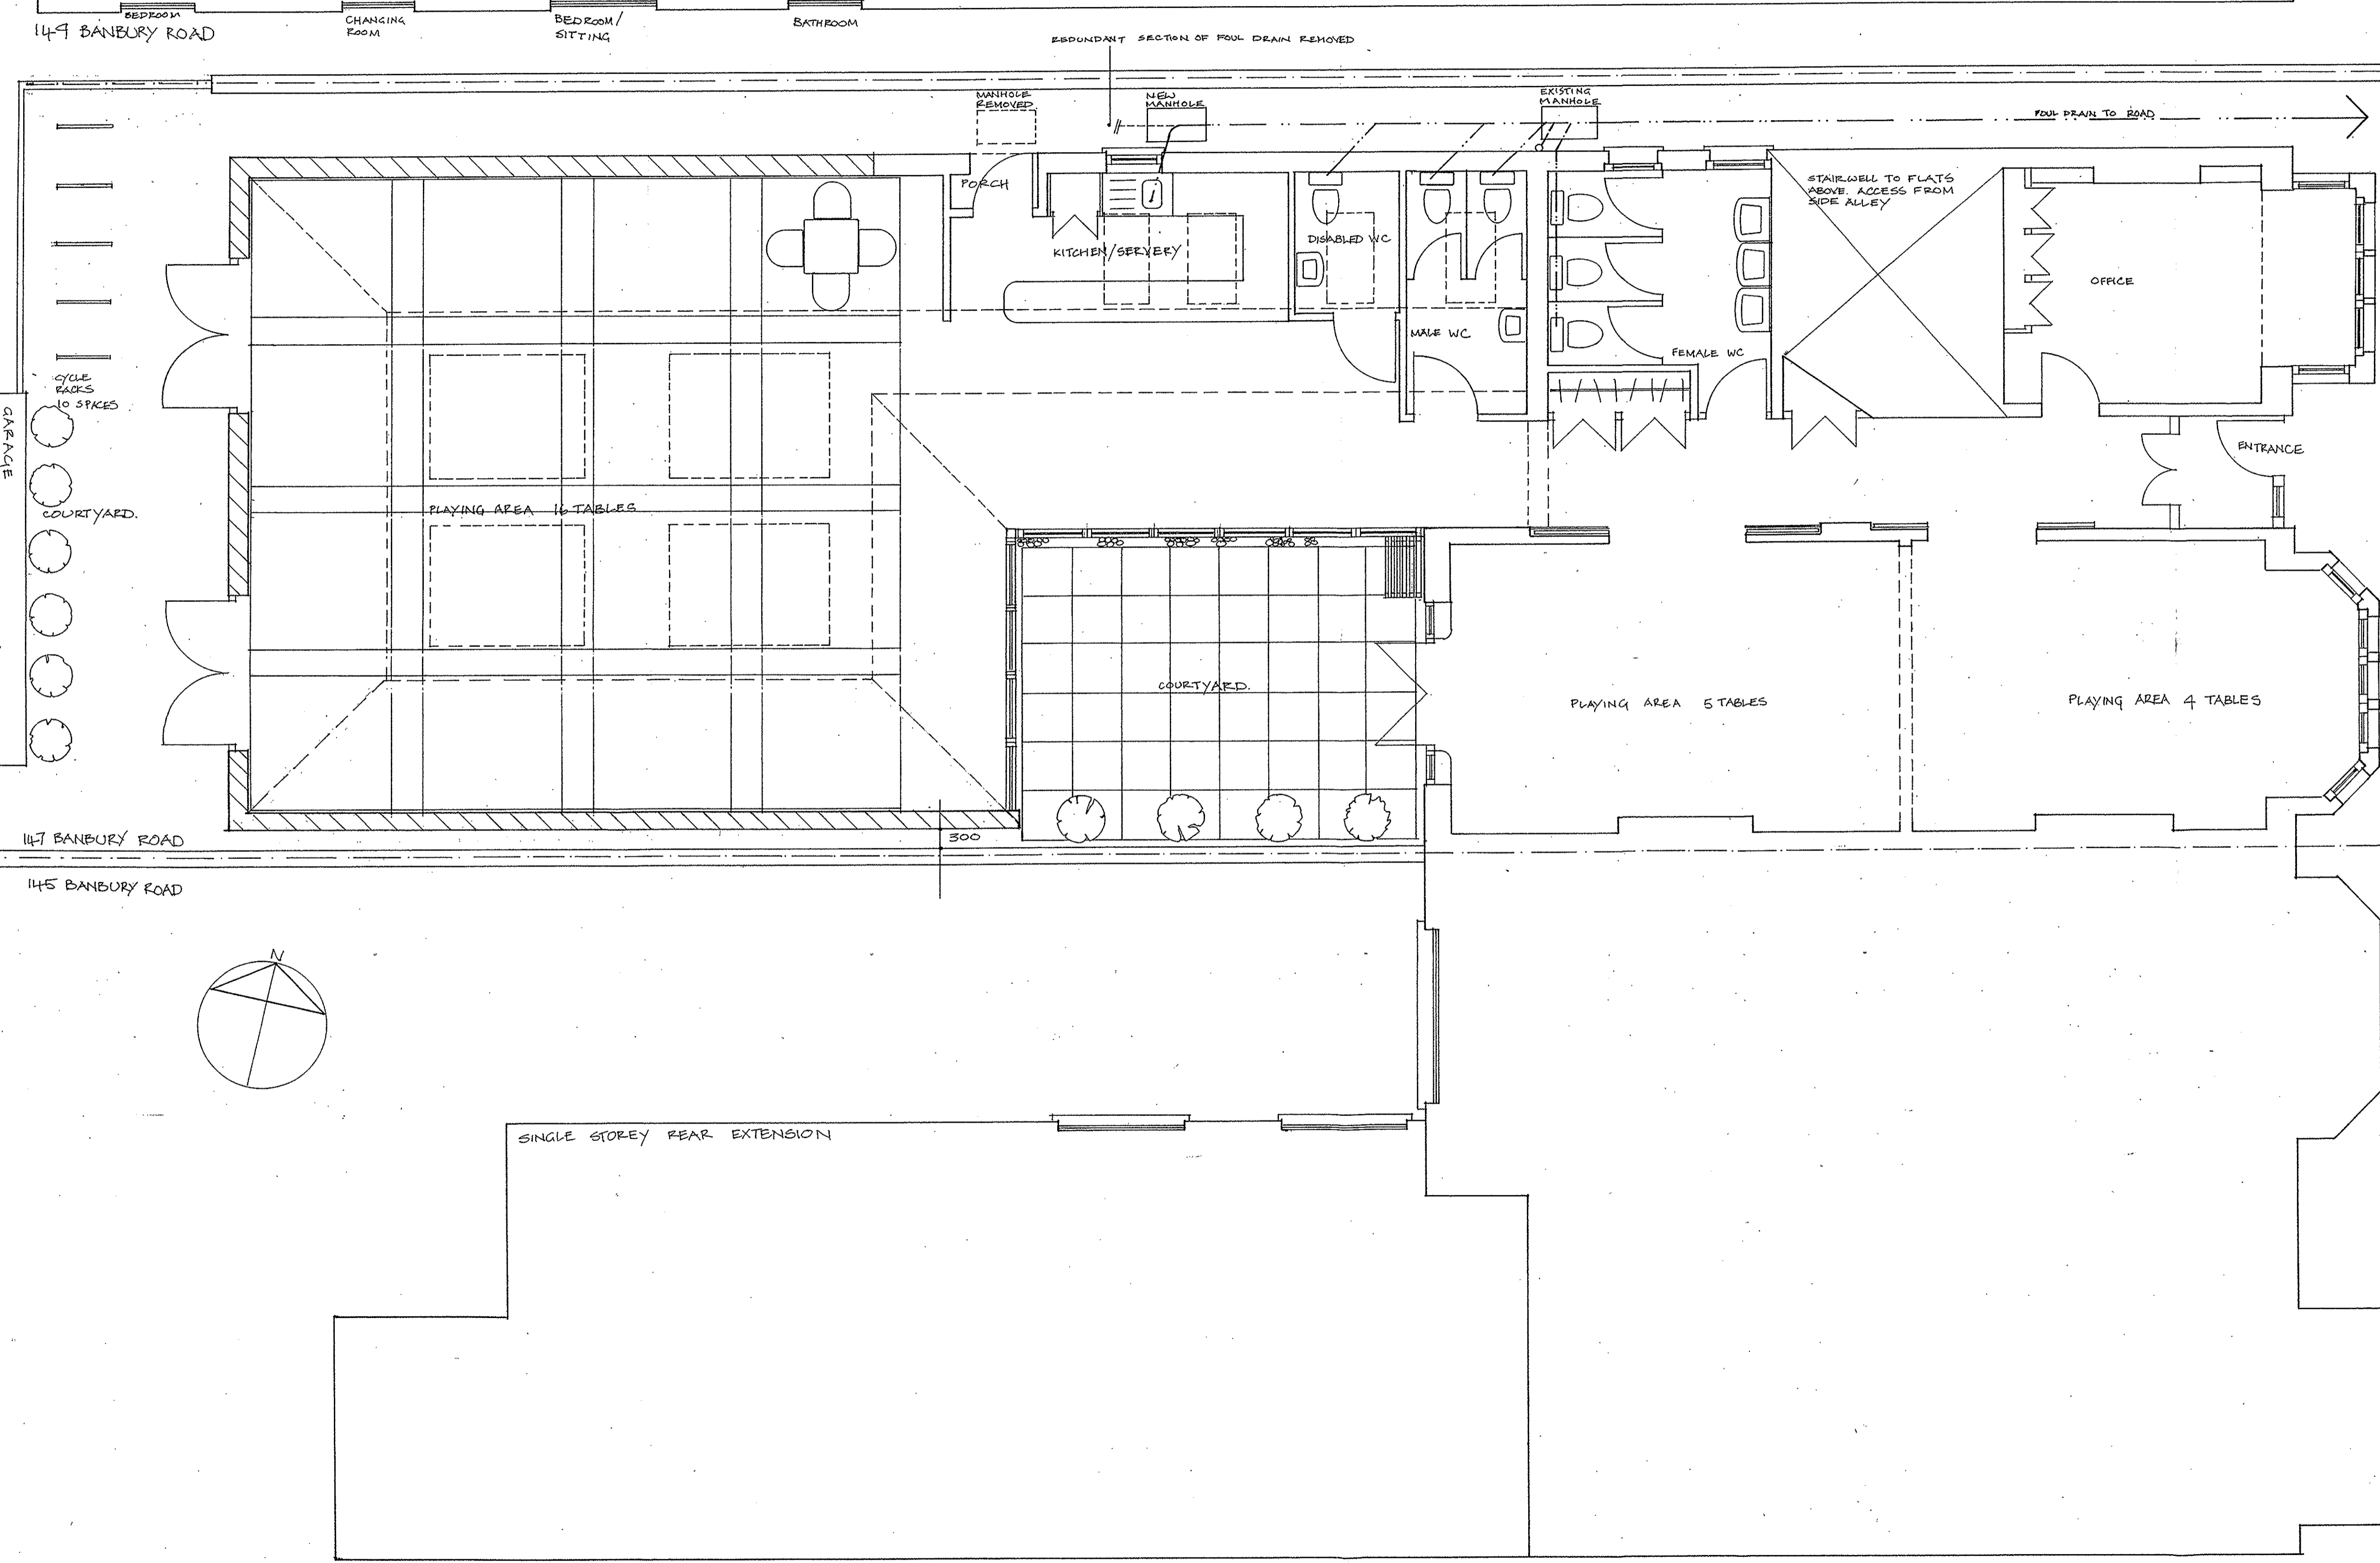

M S A
MURRAY-SMITH
 ARCHITECTS
 Sarah Murray-Smith
 RIBA BSc (Hons), Dip Arch (UCL)

16 KIRK CLOSE
 OXFORD OX2 8JN
 TEL/FAX 01865 310199
 MOBILE: 0794 106 3013
 msarchitects@btconnect.com

Client
 OXFORD BRIDGE CLUB

Job
 EXTENSION

Drawing
 GROUND FLOOR PLAN -
 PROPOSED
 APPROVED PLAN
 Date: 13.02.12

Scale
 1:50

Date
 DEC 2011

Drawn by
 SMS

Drg. No. OBC.11 : PLA 10	Rev. A
-----------------------------	-----------