

Notes:  
 All dimensions must be checked on site and not scaled from this drawing.  
 REVISION A: FEB 2012  
 GAP BETWEEN PROPOSED EXTENSION AND BOUNDARY WALL WITH 145 BANBURY ROAD INCREASED TO 300 MM


2 STOREY

3 STOREY

149 BANBURY ROAD

147 BANBURY ROAD

GARAGE

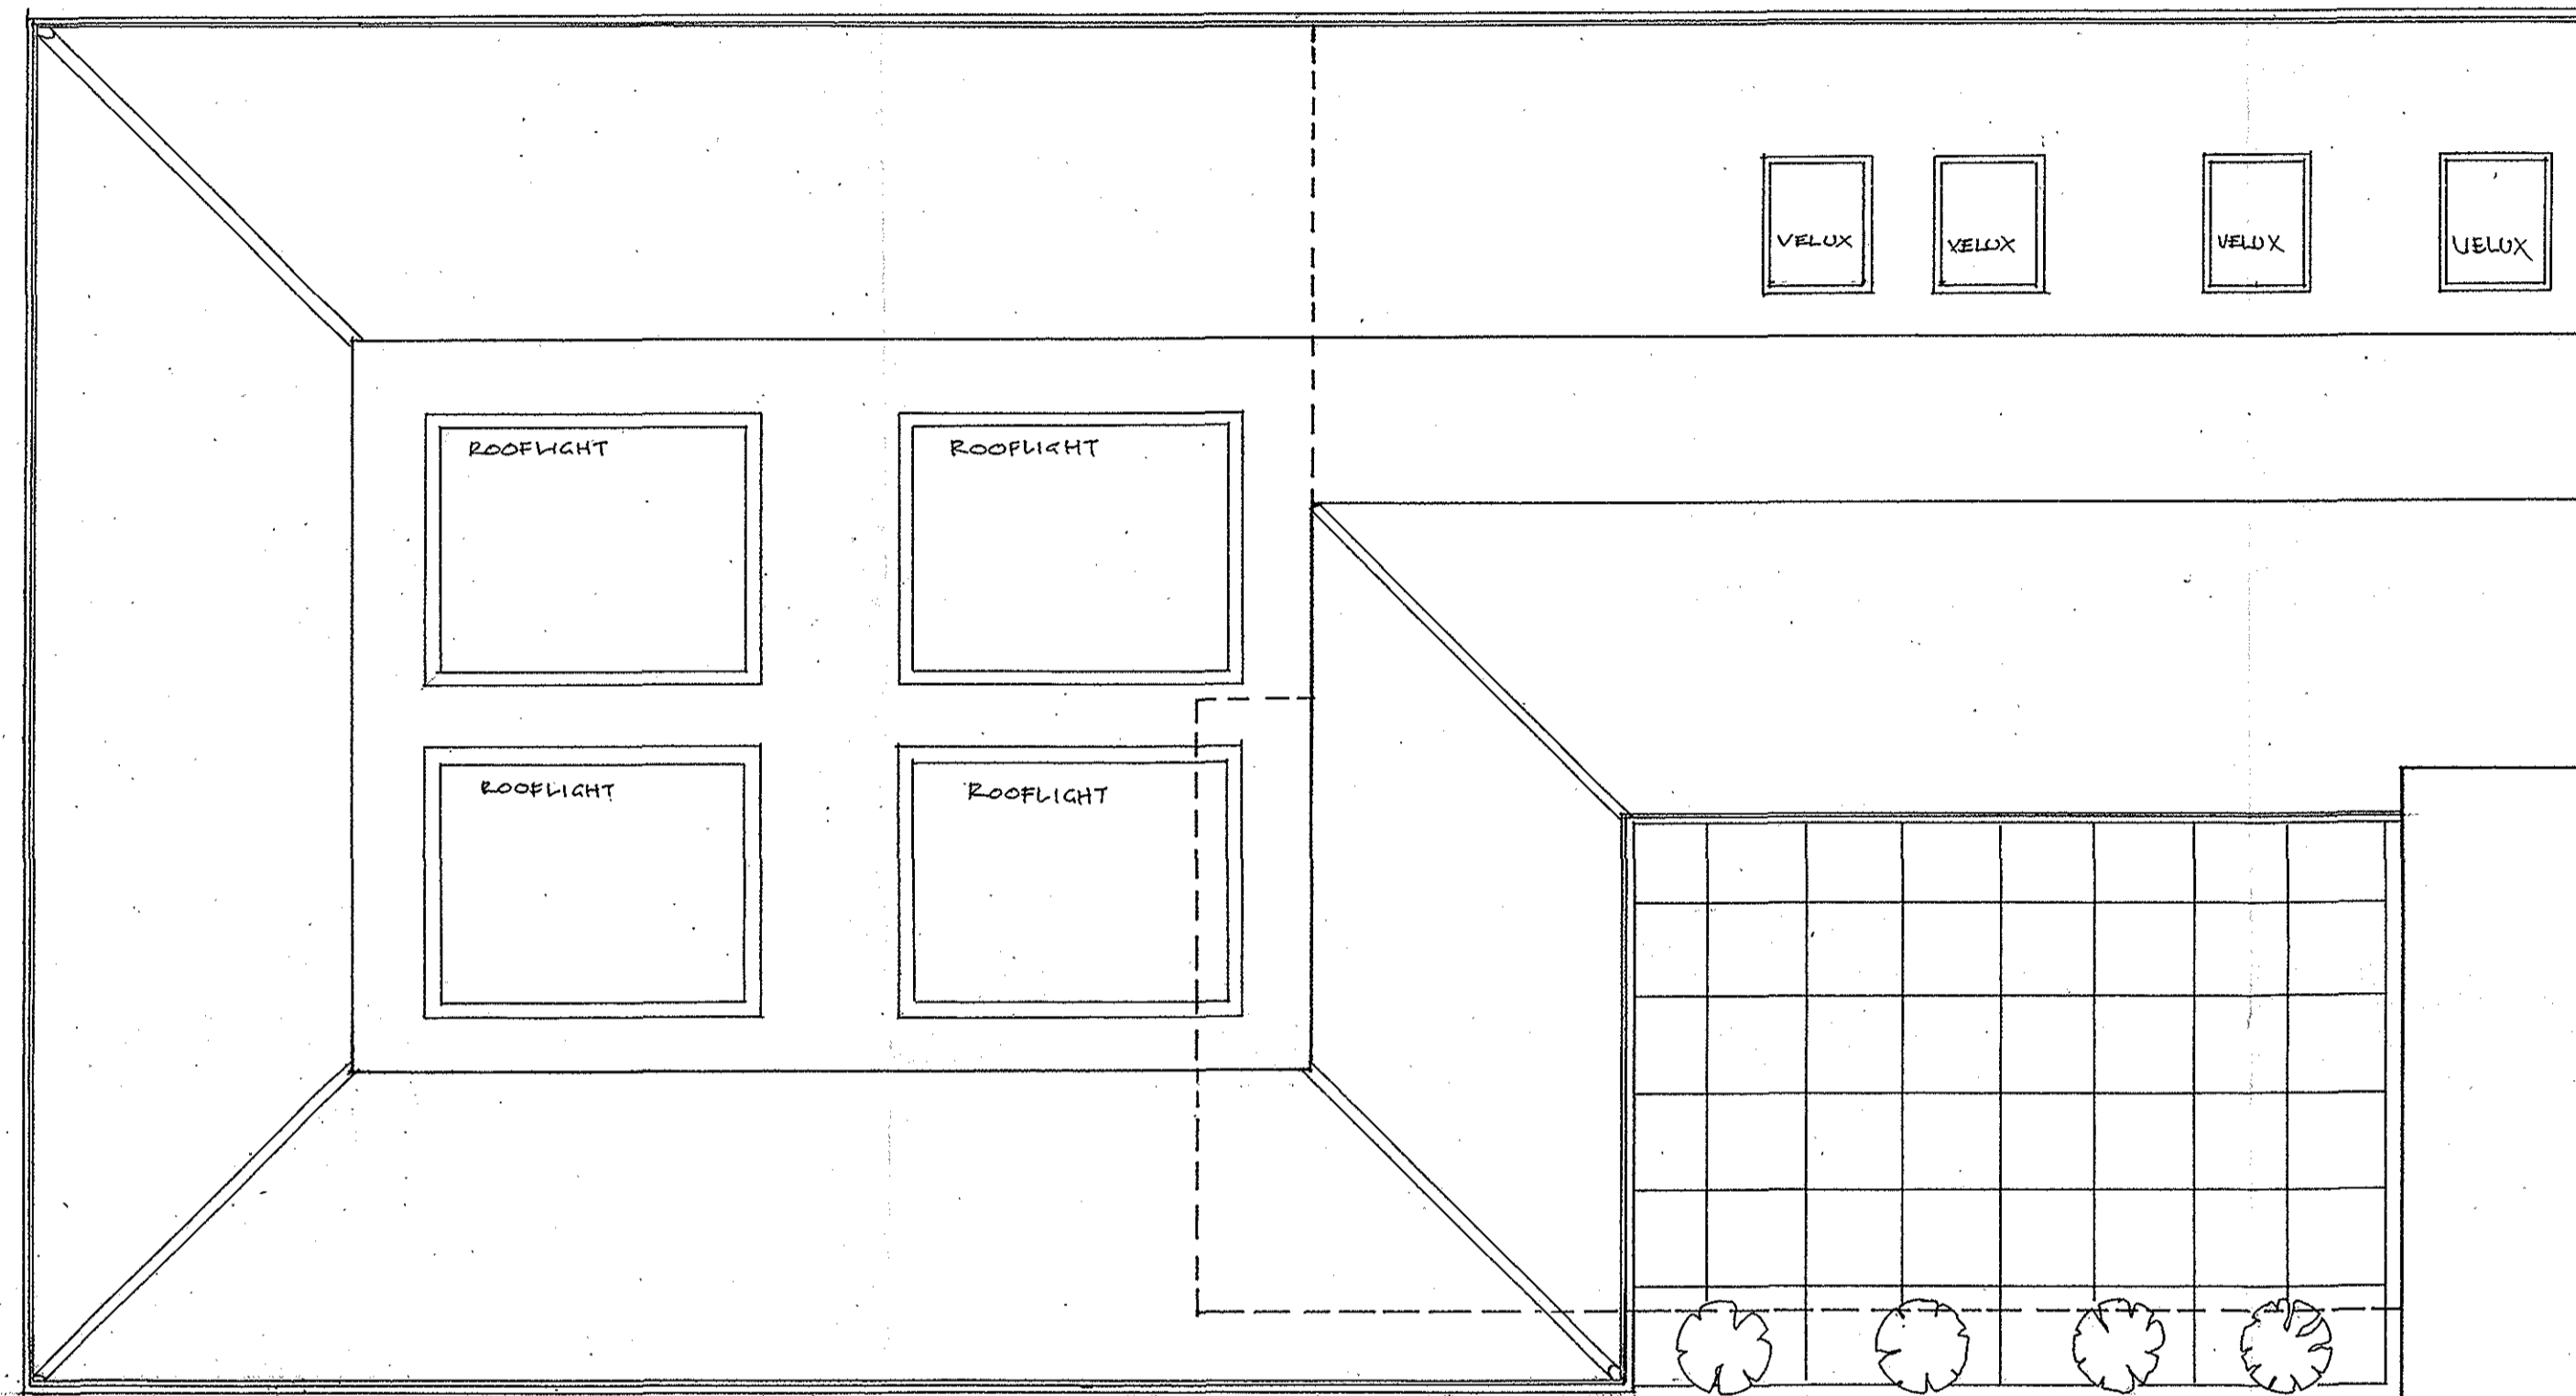

145 BANBURY ROAD

SINGLE STOREY

**M S A**  
**MURRAY-SMITH**  
 ARCHITECTS  
 Sarah Murray-Smith  
 RIBA BSc (Hons), Dip Arch (UCL)

16 KIRK CLOSE  
 OXFORD OX2 8JN  
 TEL/FAX 01865 310199  
 MOBILE: 0794 106 3013  
 msarchitects@btconnect.com

Client  
 OXFORD BRIDGE CLUB

Job  
 SINGLE STOREY REAR EXTENSION

Drawing  
 ROOF PLAN - PROPOSED  
 Application No. 12/00911/PL  
 Date Received 13.02.12

Scale  
 1:50

Date  
 NOV 2011

Drawn by  
 SMS

Dr. No. OBC11: PLA 11	Rev. A
--------------------------	-----------