



SECTION AA

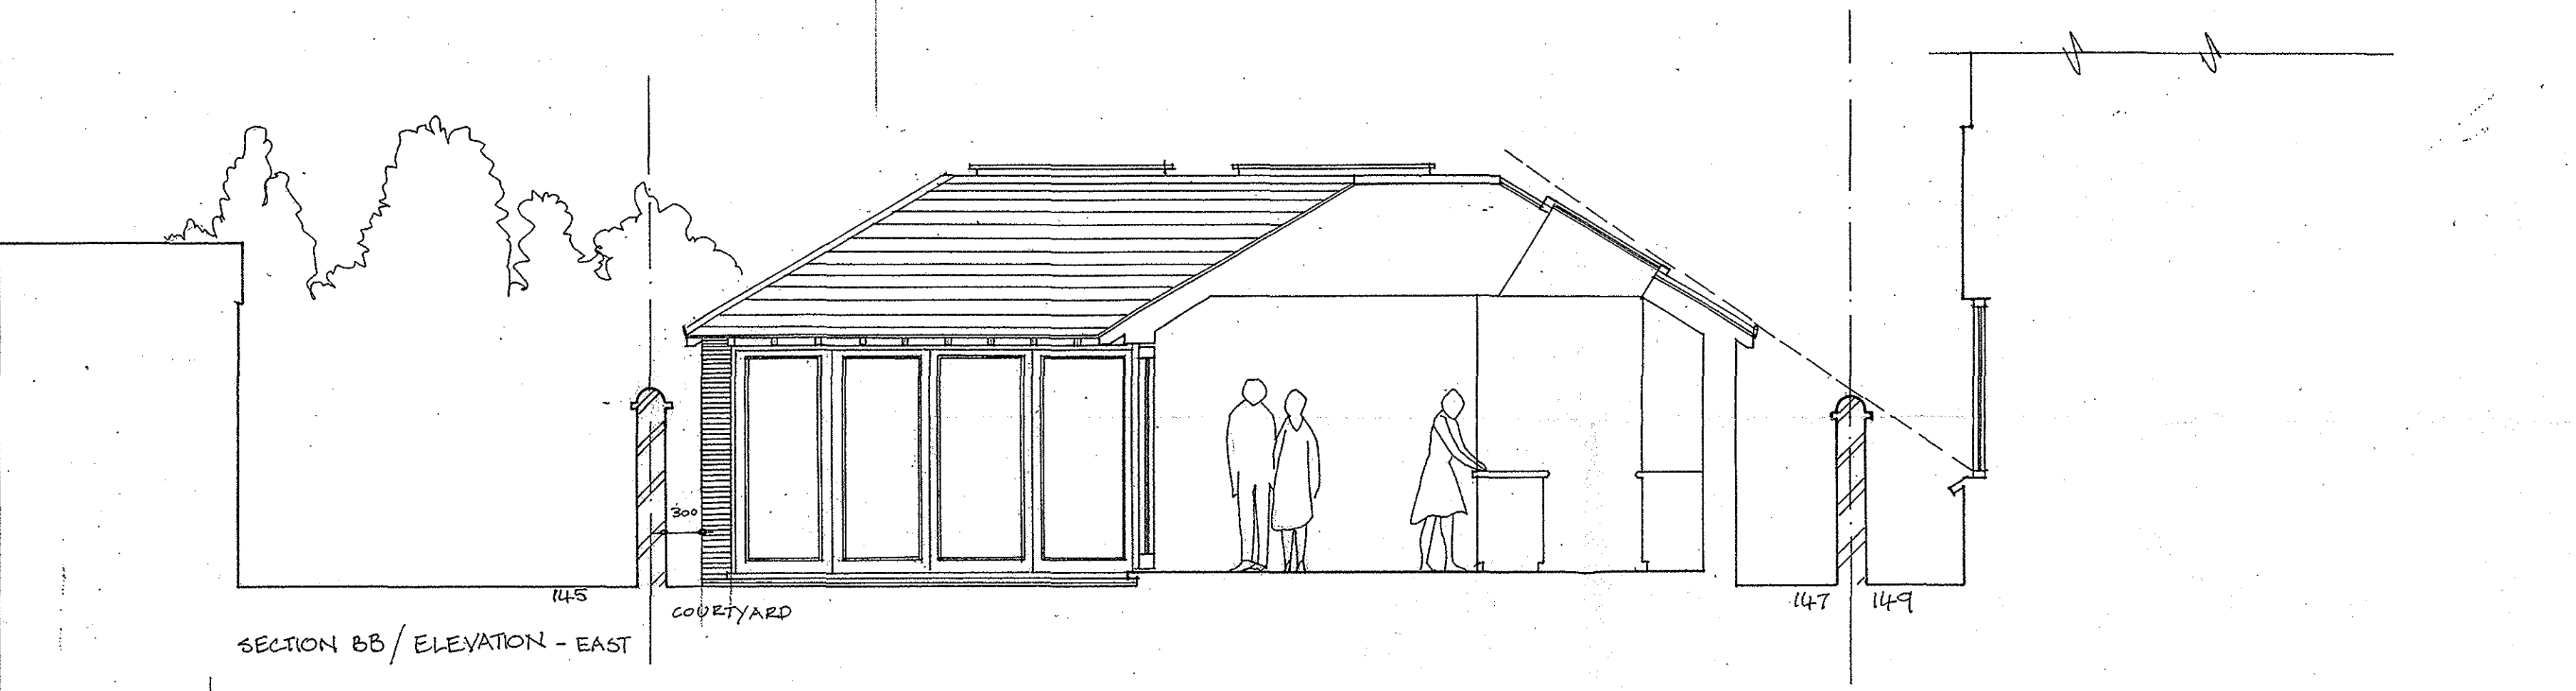

SECTION BB / ELEVATION - EAST

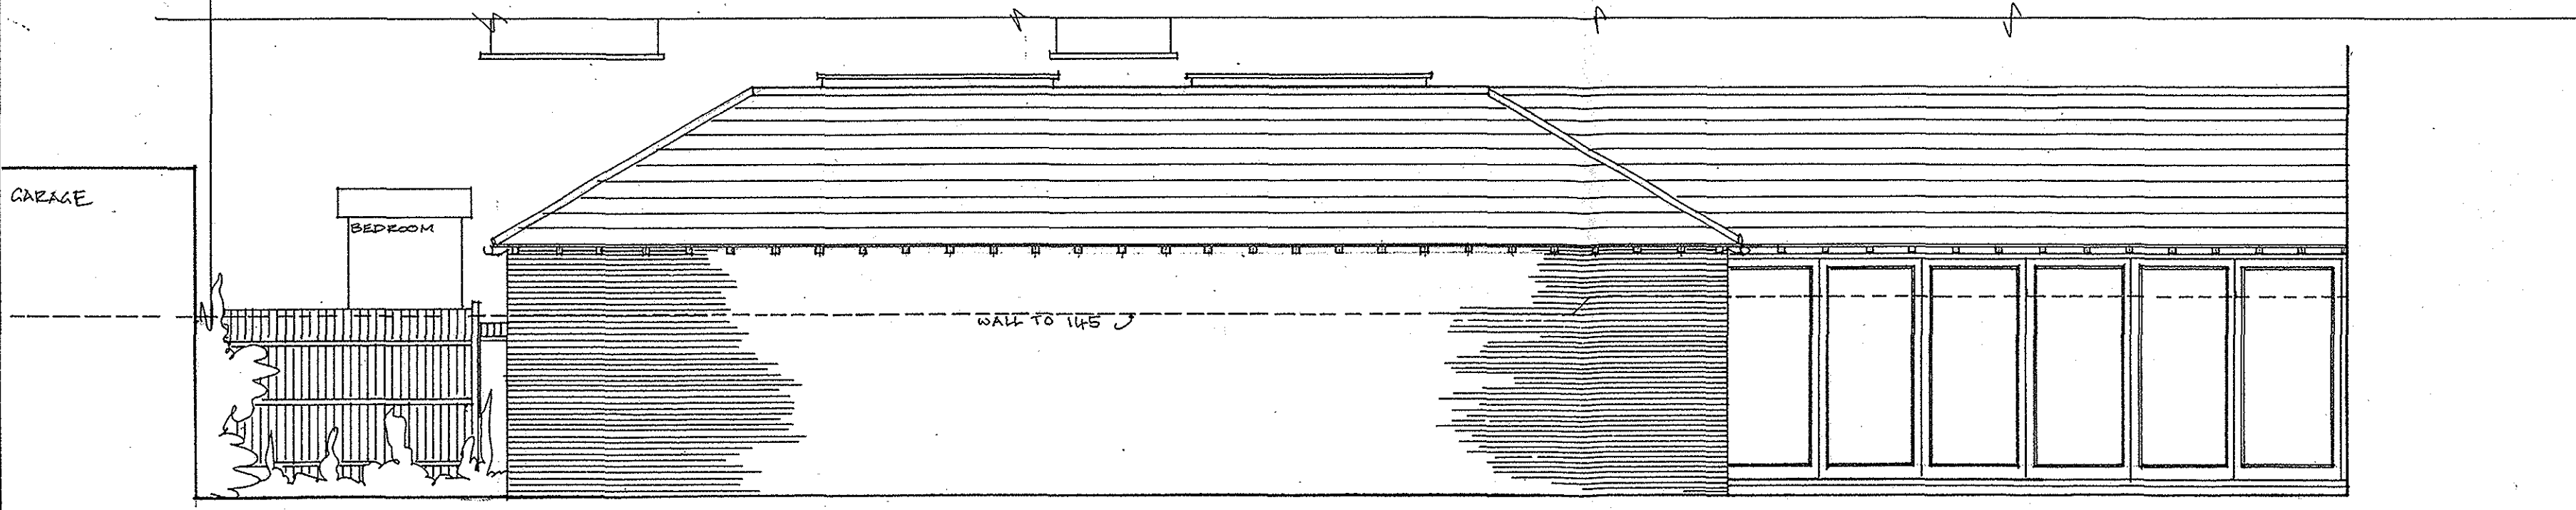

ELEVATION - SOUTH

AMENDED PLAN
 Application No
 Date Received

Notes:
 All dimensions must be checked on site and not scaled from this drawing.
 REV A : FEB 2012
 GAP BETWEEN PROPOSED EXTENSION TO 147 & WALL TO 145 BANBURY ROAD INCREASED TO 300 MM

M S A
MURRAY-SMITH ARCHITECTS
 Sarah Murray-Smith
 RIBA BSc (Hons), Dip Arch (UCL)
 16 KIRK CLOSE
 OXFORD OX2 8JN
 TEL/FAX 01865 310199
 MOBILE: 0794 106 3013
 msarchitects@btconnect.com

Client
 OXFORD BRIDGE CLUB
 Job
 EXTENSION

Drawing
 SECTIONS & ELEVATIONS
 PROPOSED

Scale 1:50
 Date DEC 2011 Drawn by SMS

Orig. No. OBC11: PLA 13 Rev. A